


THE CROWN AT ARBOR'S EDGE ADDITION to the CITY OF SIOUX FALLS, SD PLAT OF LOTS 1,2,3,4,5,6,7,12,13,14,15,18 and LOTS 3A,4A,5A,6A, 7A, 12A,13A, 14A, 15A IN BLOCK 1

- 1JHomes Own
- 1JHomes Built
- 1JHomes Pending /Under Contract
- SPEC
- SOLD

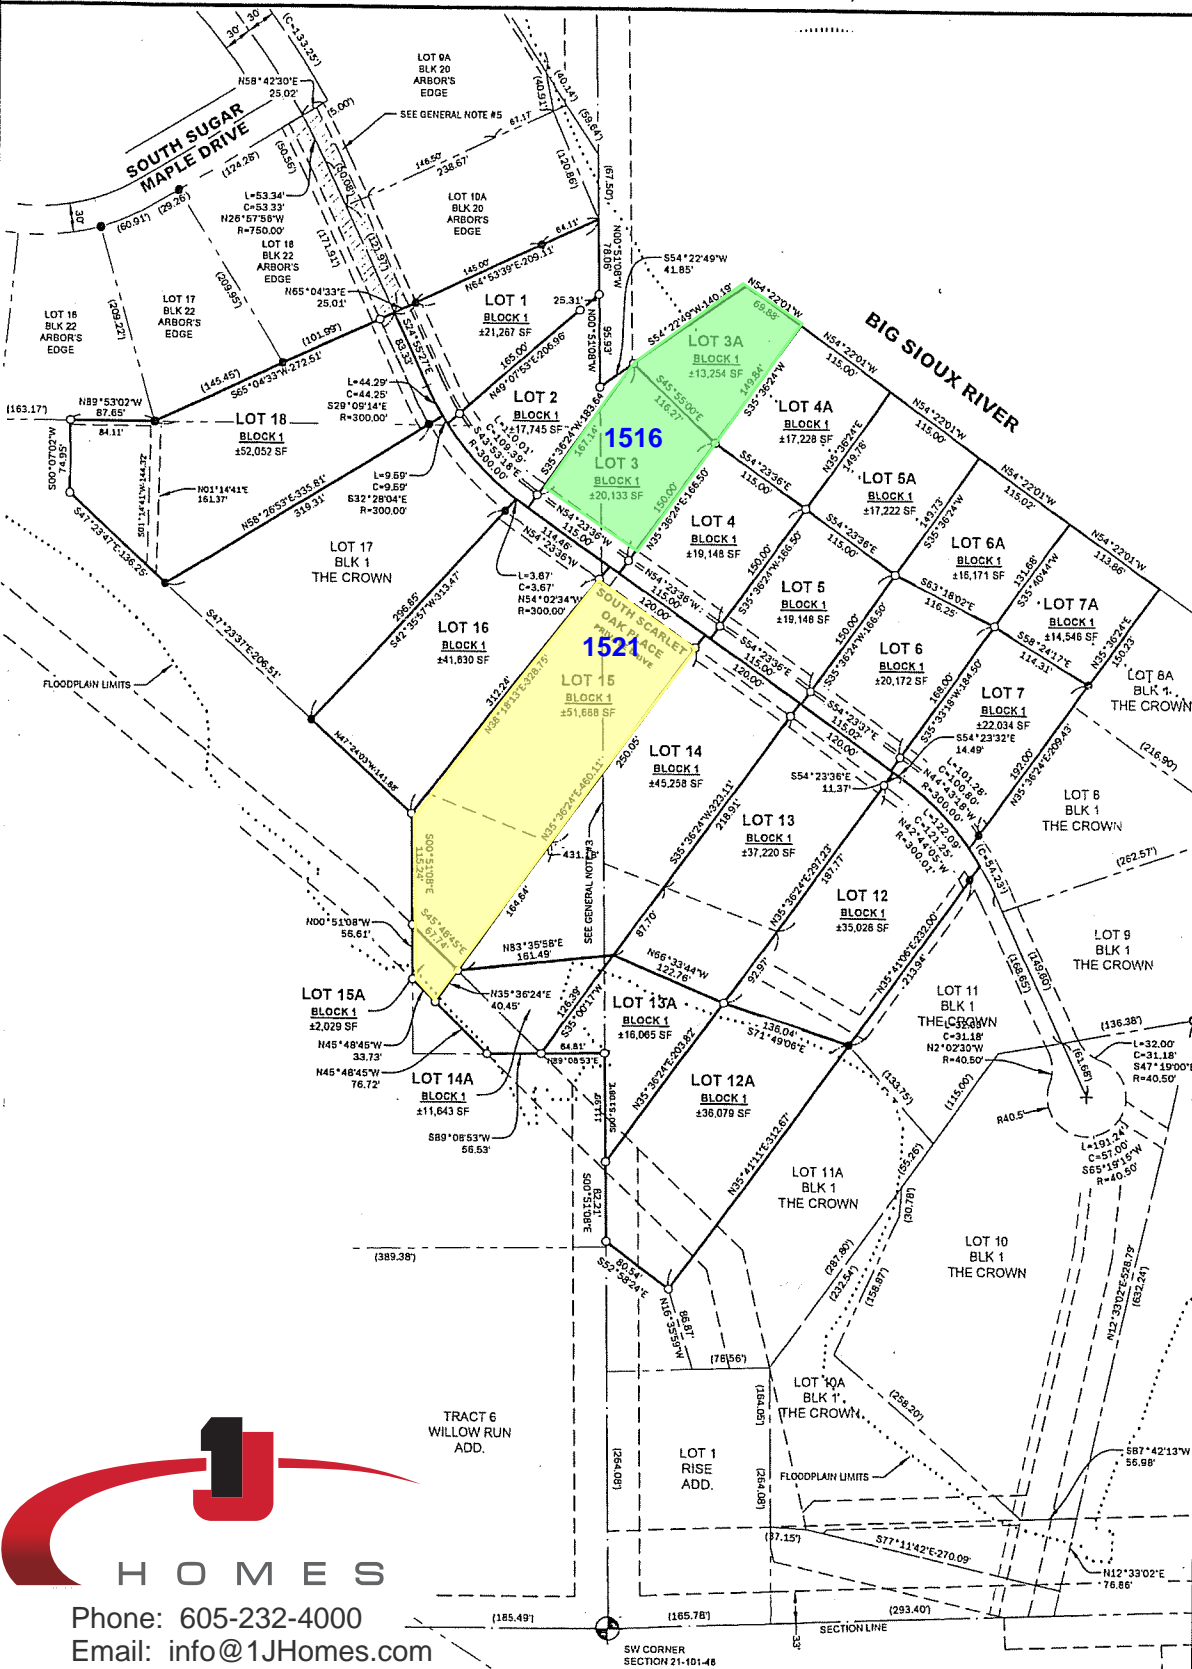


1J HOMES
 Phone: 605-232-4000
 Email: info@1JHomes.com

C:\USERS\JONATHAN\WORKING\PROJECTS\2019\19_02\049 - ARBOR'S EDGE - DETAILING\DWG\PLAT\19_02_049 - PLAT PHASE 3.DWG