



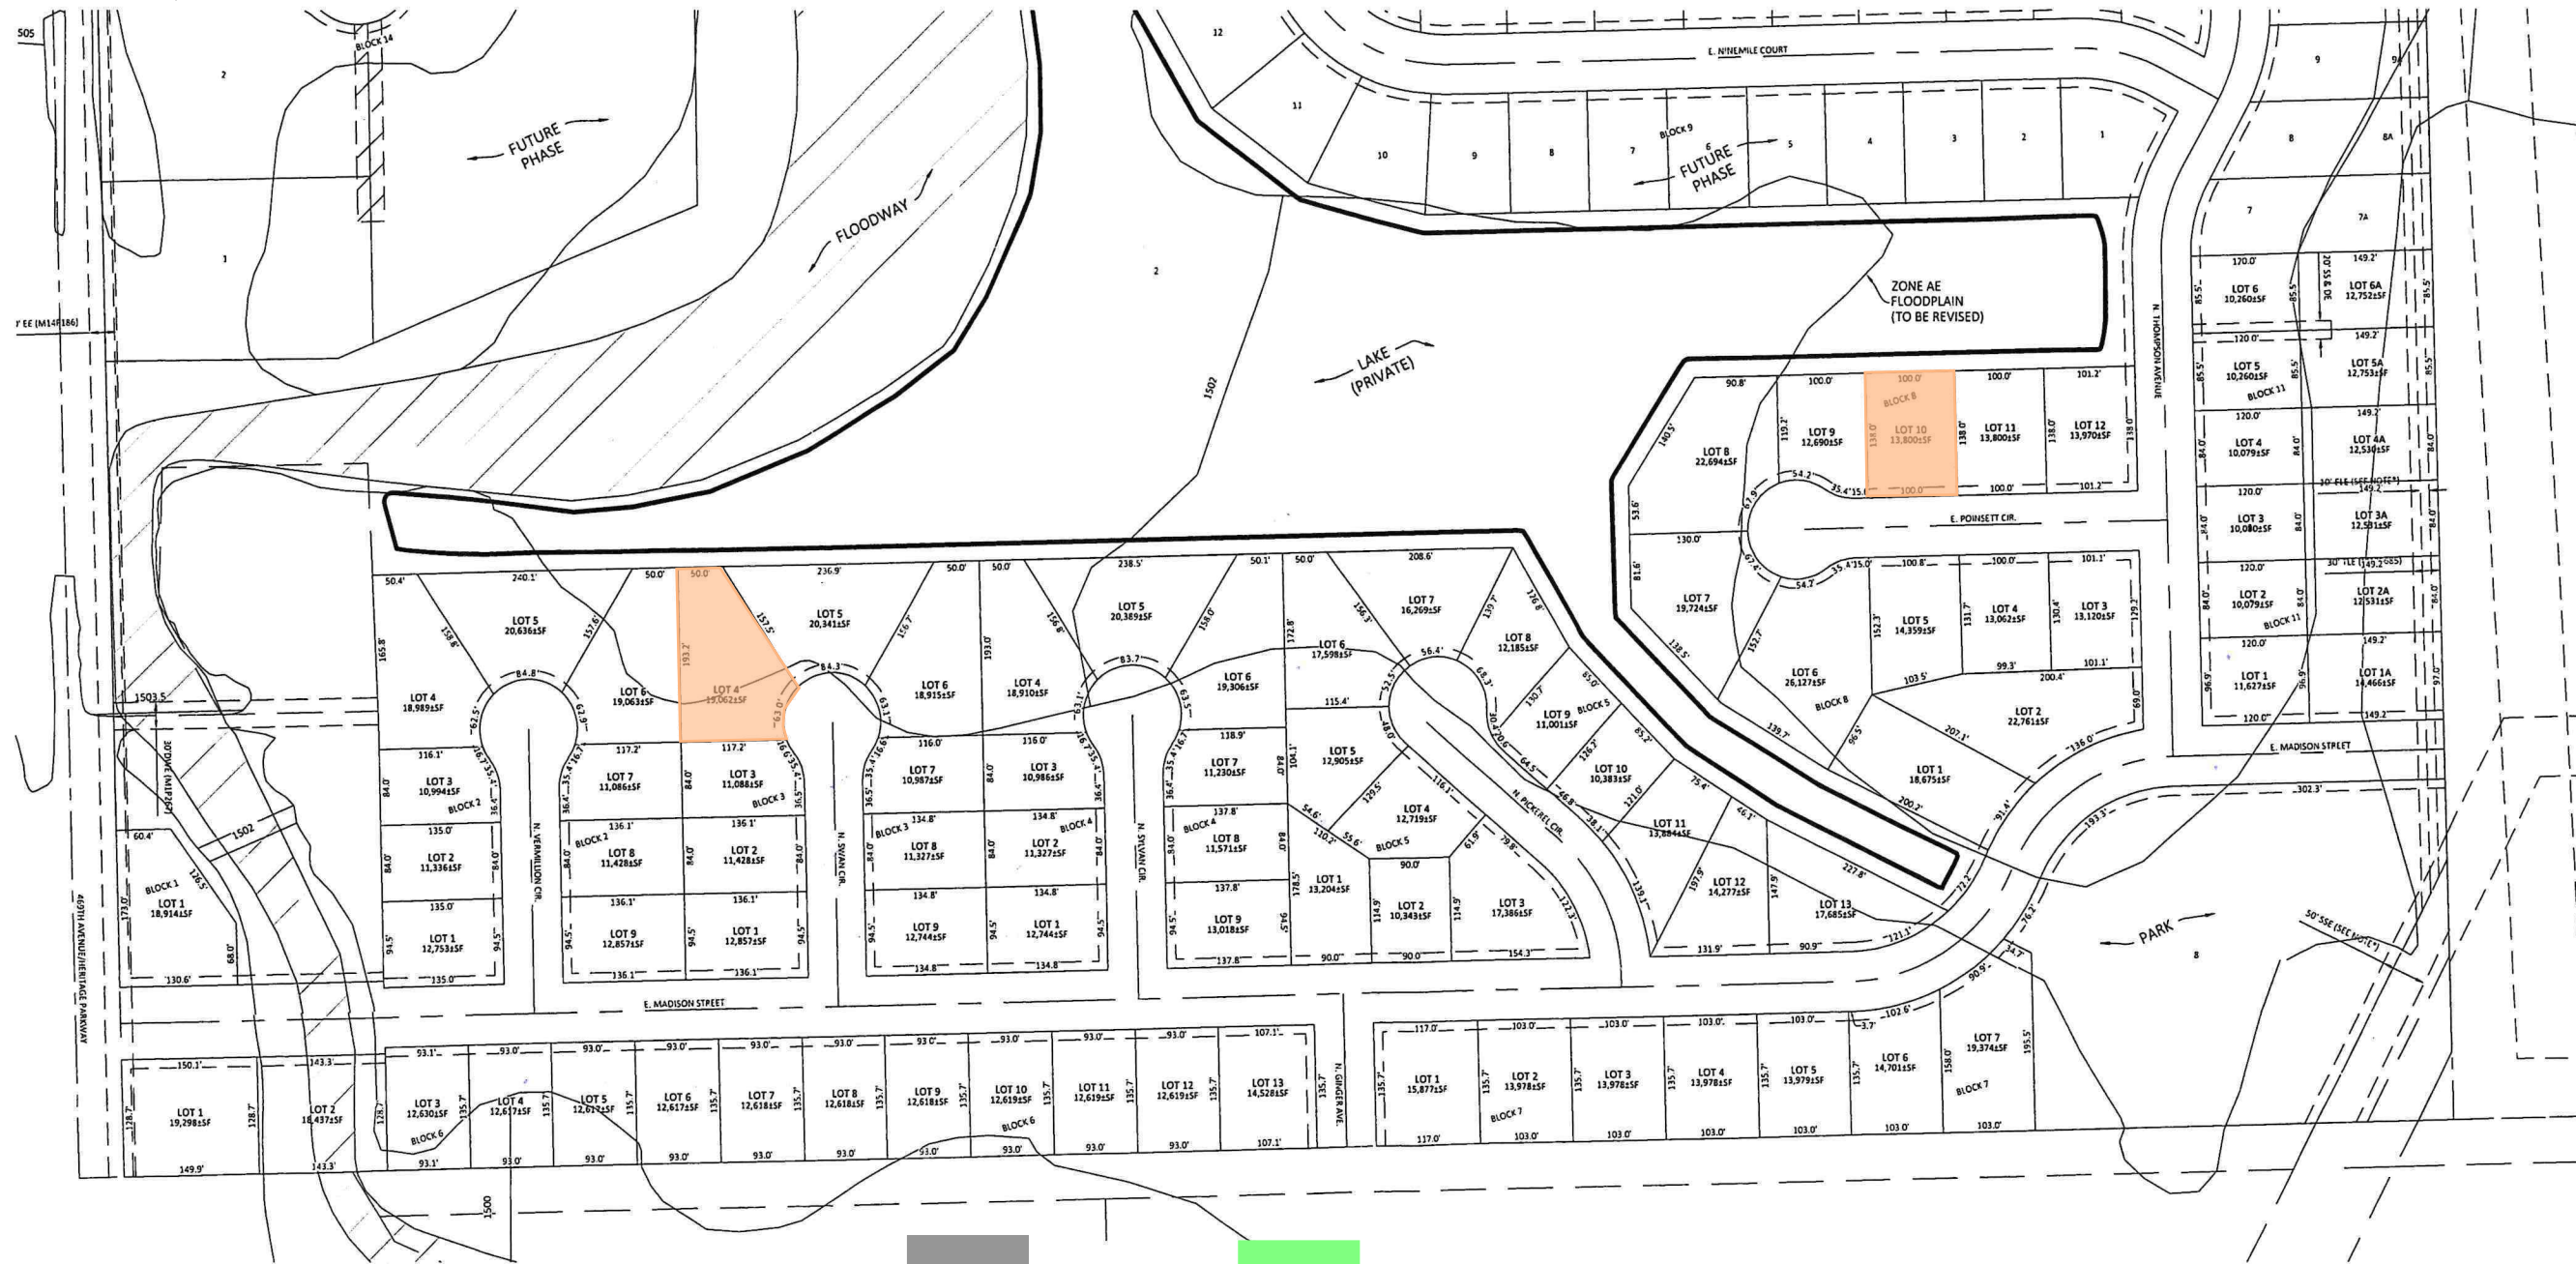

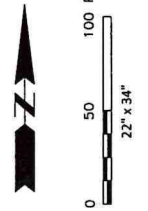




Phone: 605-232-4000  
Email: info@1JHomes.com

# NINEMILE LAKE ADDITION PHASE 1 & 2A



	Built		1JHomes OWN
	SOLD		1JHomes Pending/Under Contract
	SPEC		

## NINEMILE LAKE ADDITION TEA LINCOLN COUNTY, SOUTH DAKOTA

REVISIONS	
REVISION	DATE
REVISION 1: Text	DATE: DATE
REVISION 2: Text	DATE: DATE
REVISION 3: Text	DATE: DATE
REVISION 4: Text	DATE: DATE
REVISION 5: Text	DATE: DATE

**MARKETING EXHIBIT**  
DESIGNED BY: CJJ  
DRAWN BY: EIW  
CHECKED BY: CJJ  
ACAD FILE: 70147/Source/Boundary/Boundary.dwg  
DATE: 02-03-22



SHEET NO.

C-1

Sheet Series

NOTE: LOT AREAS & DIMENSIONS SUBJECT TO CHANGE WITH FINAL PLAT.